



Bins recommendations

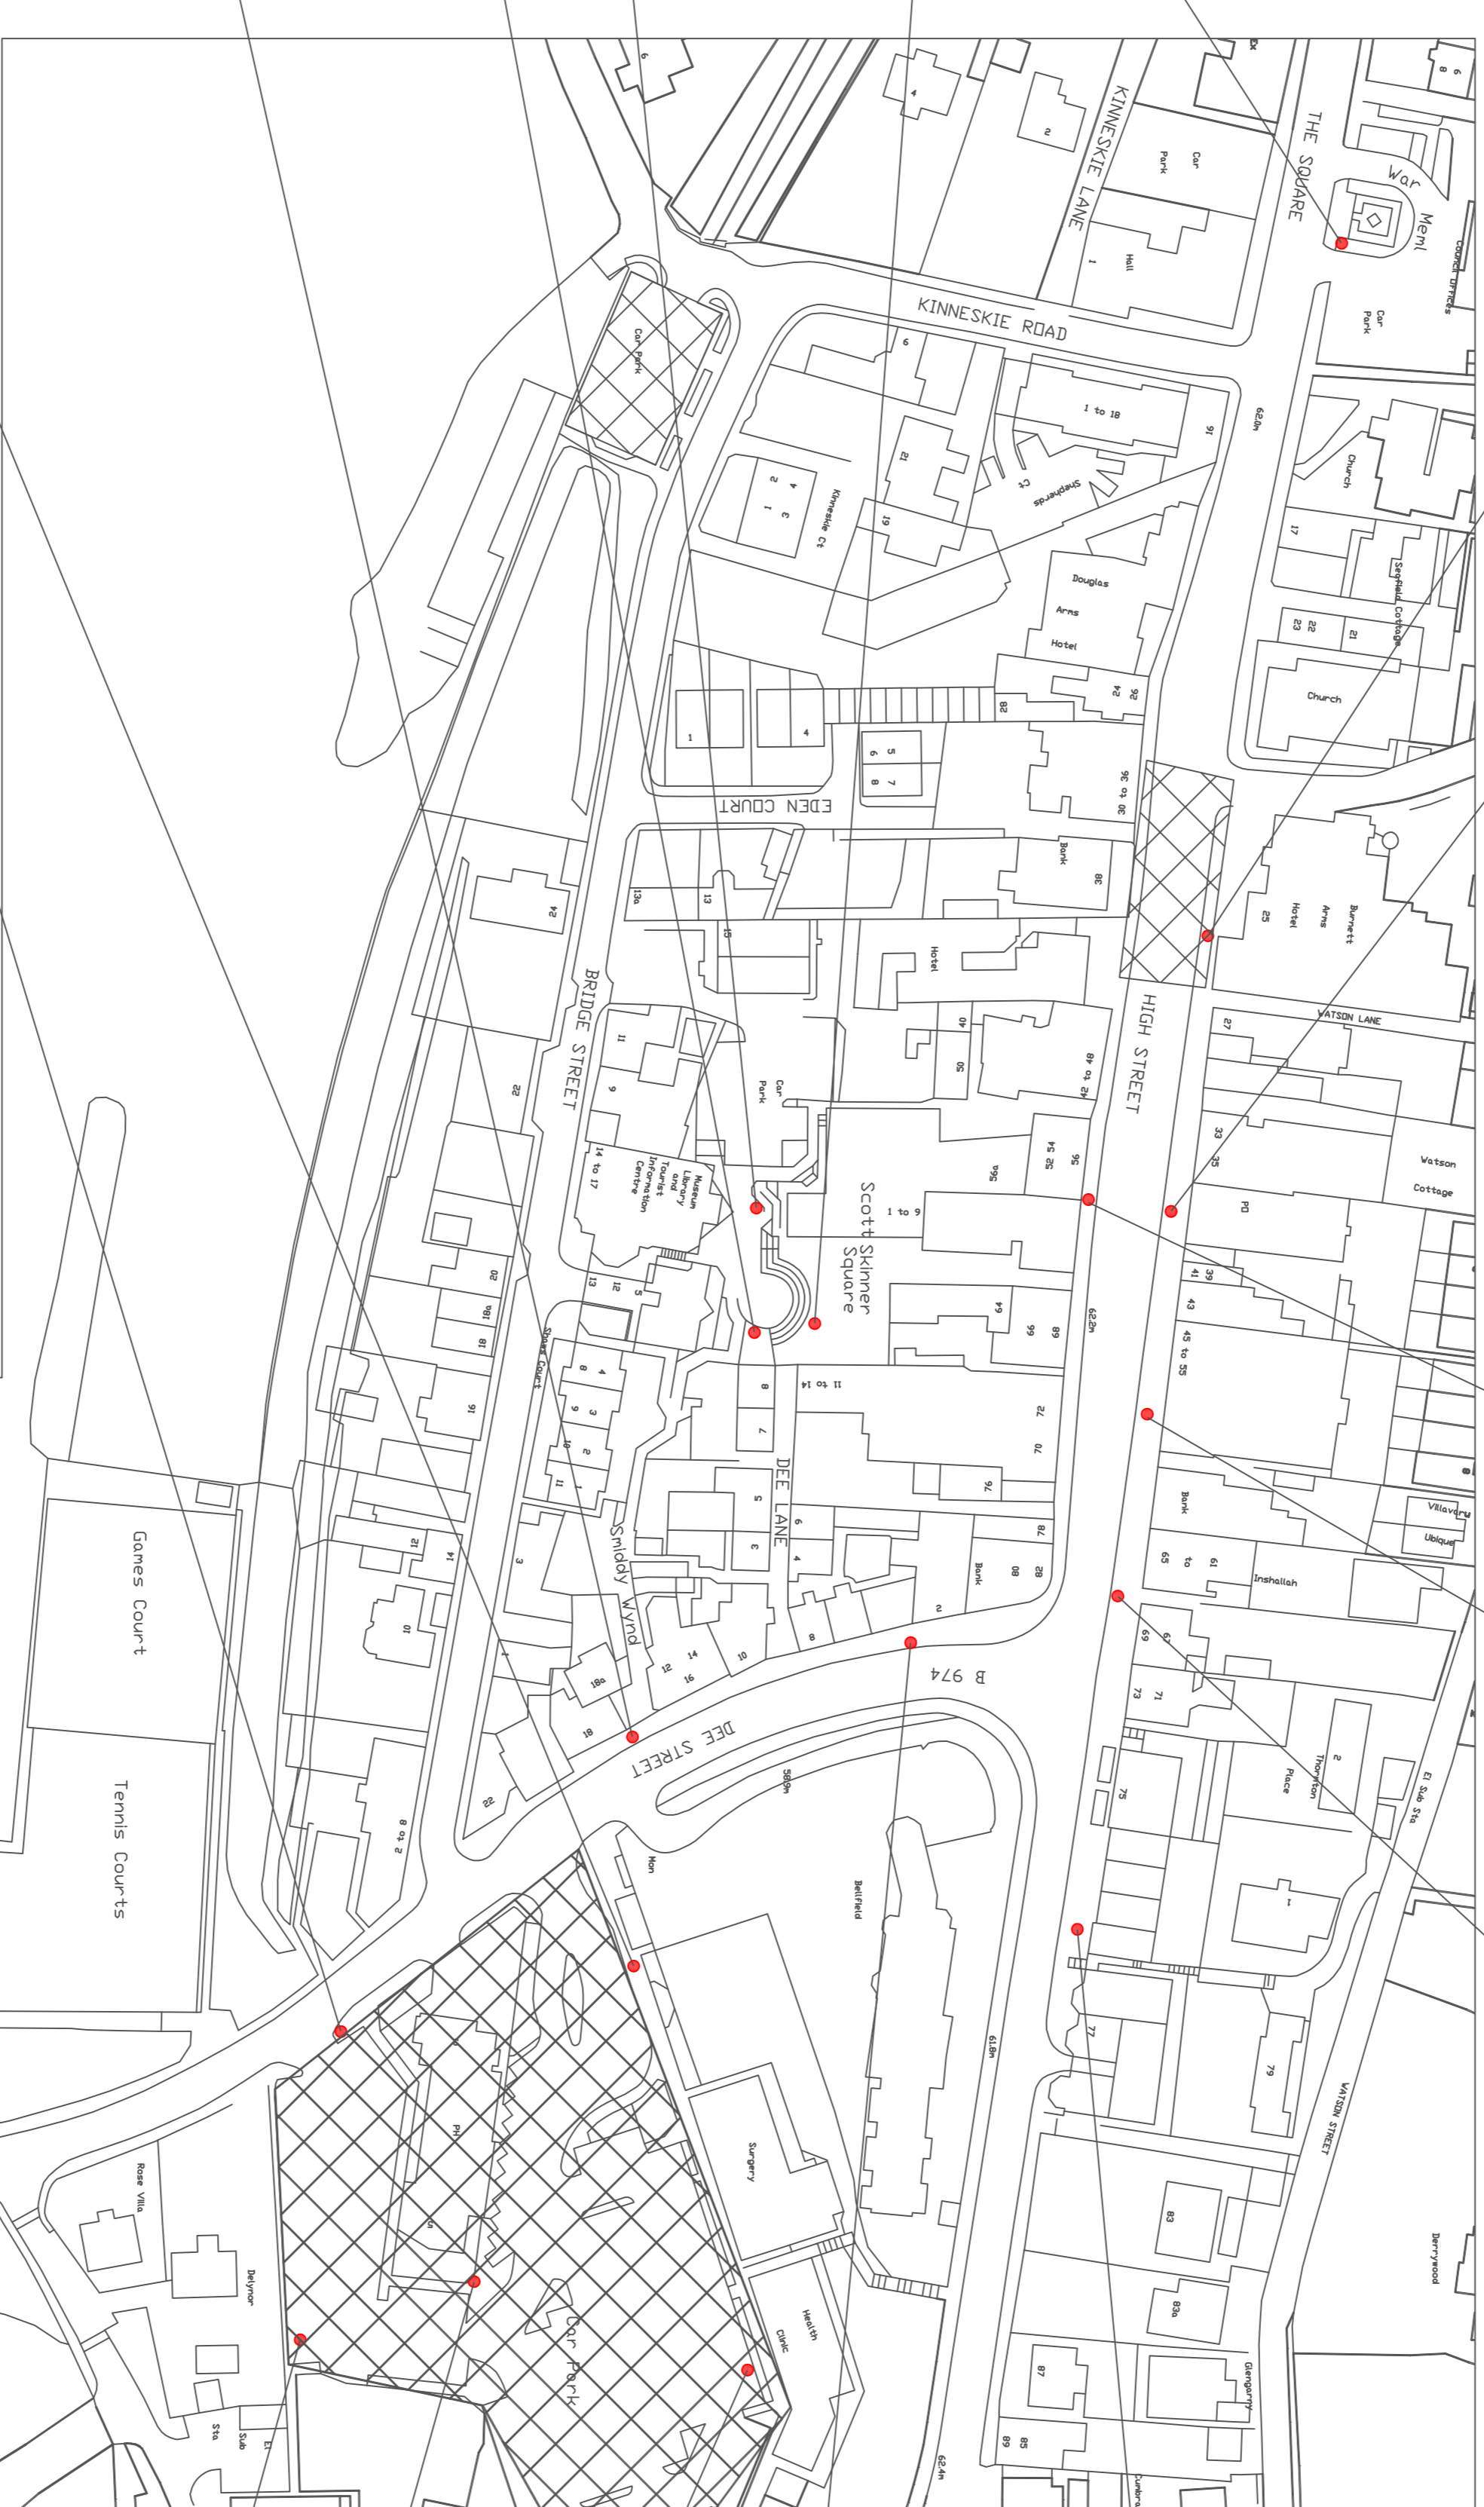

Recommendation
 Waste Services are refurbishing green metal bins i.e. rust treating & painting black.
 All new bins will be black, cast iron, 'heritage' style bins

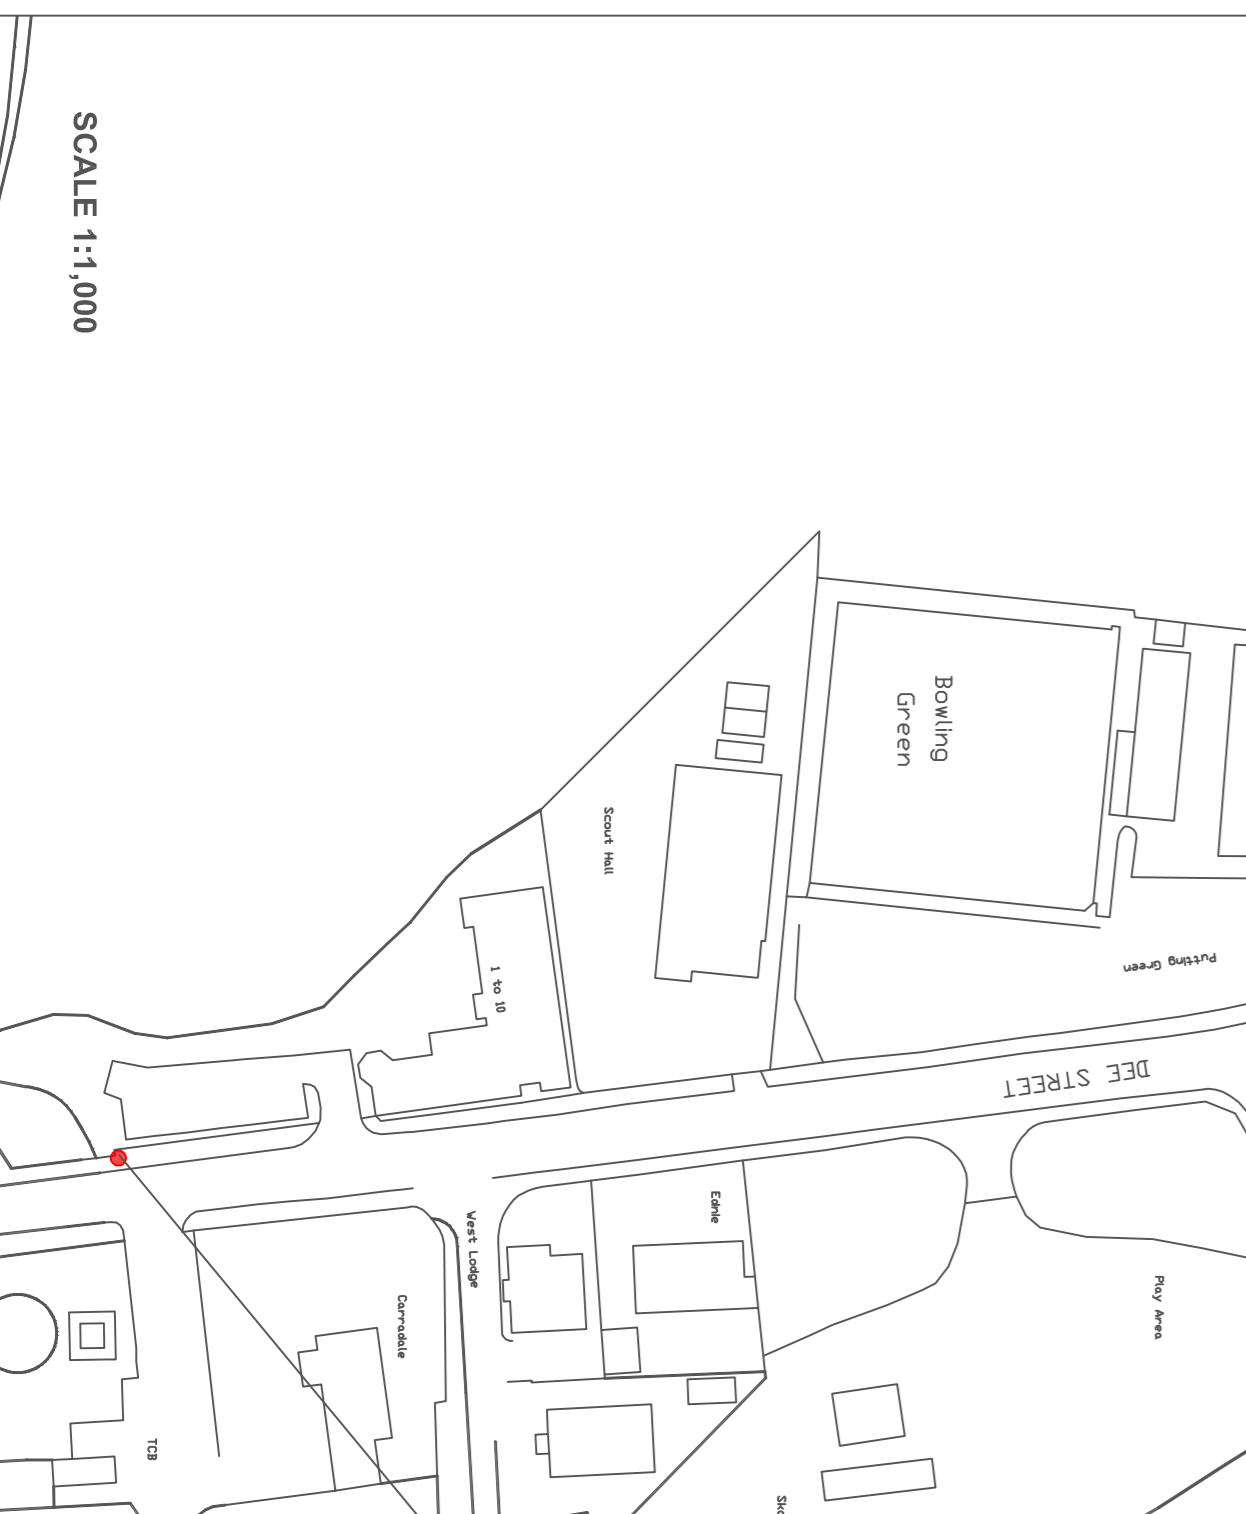

<p>PROJECT Banchory Signage Project DRAWING NO. AC/BSF/002</p>	<p>TITLE Town Centre Bins (existing)</p>	<p>DATE 21/9/2016</p>
---	--	-----------------------------------



SCALE 1:1,000