
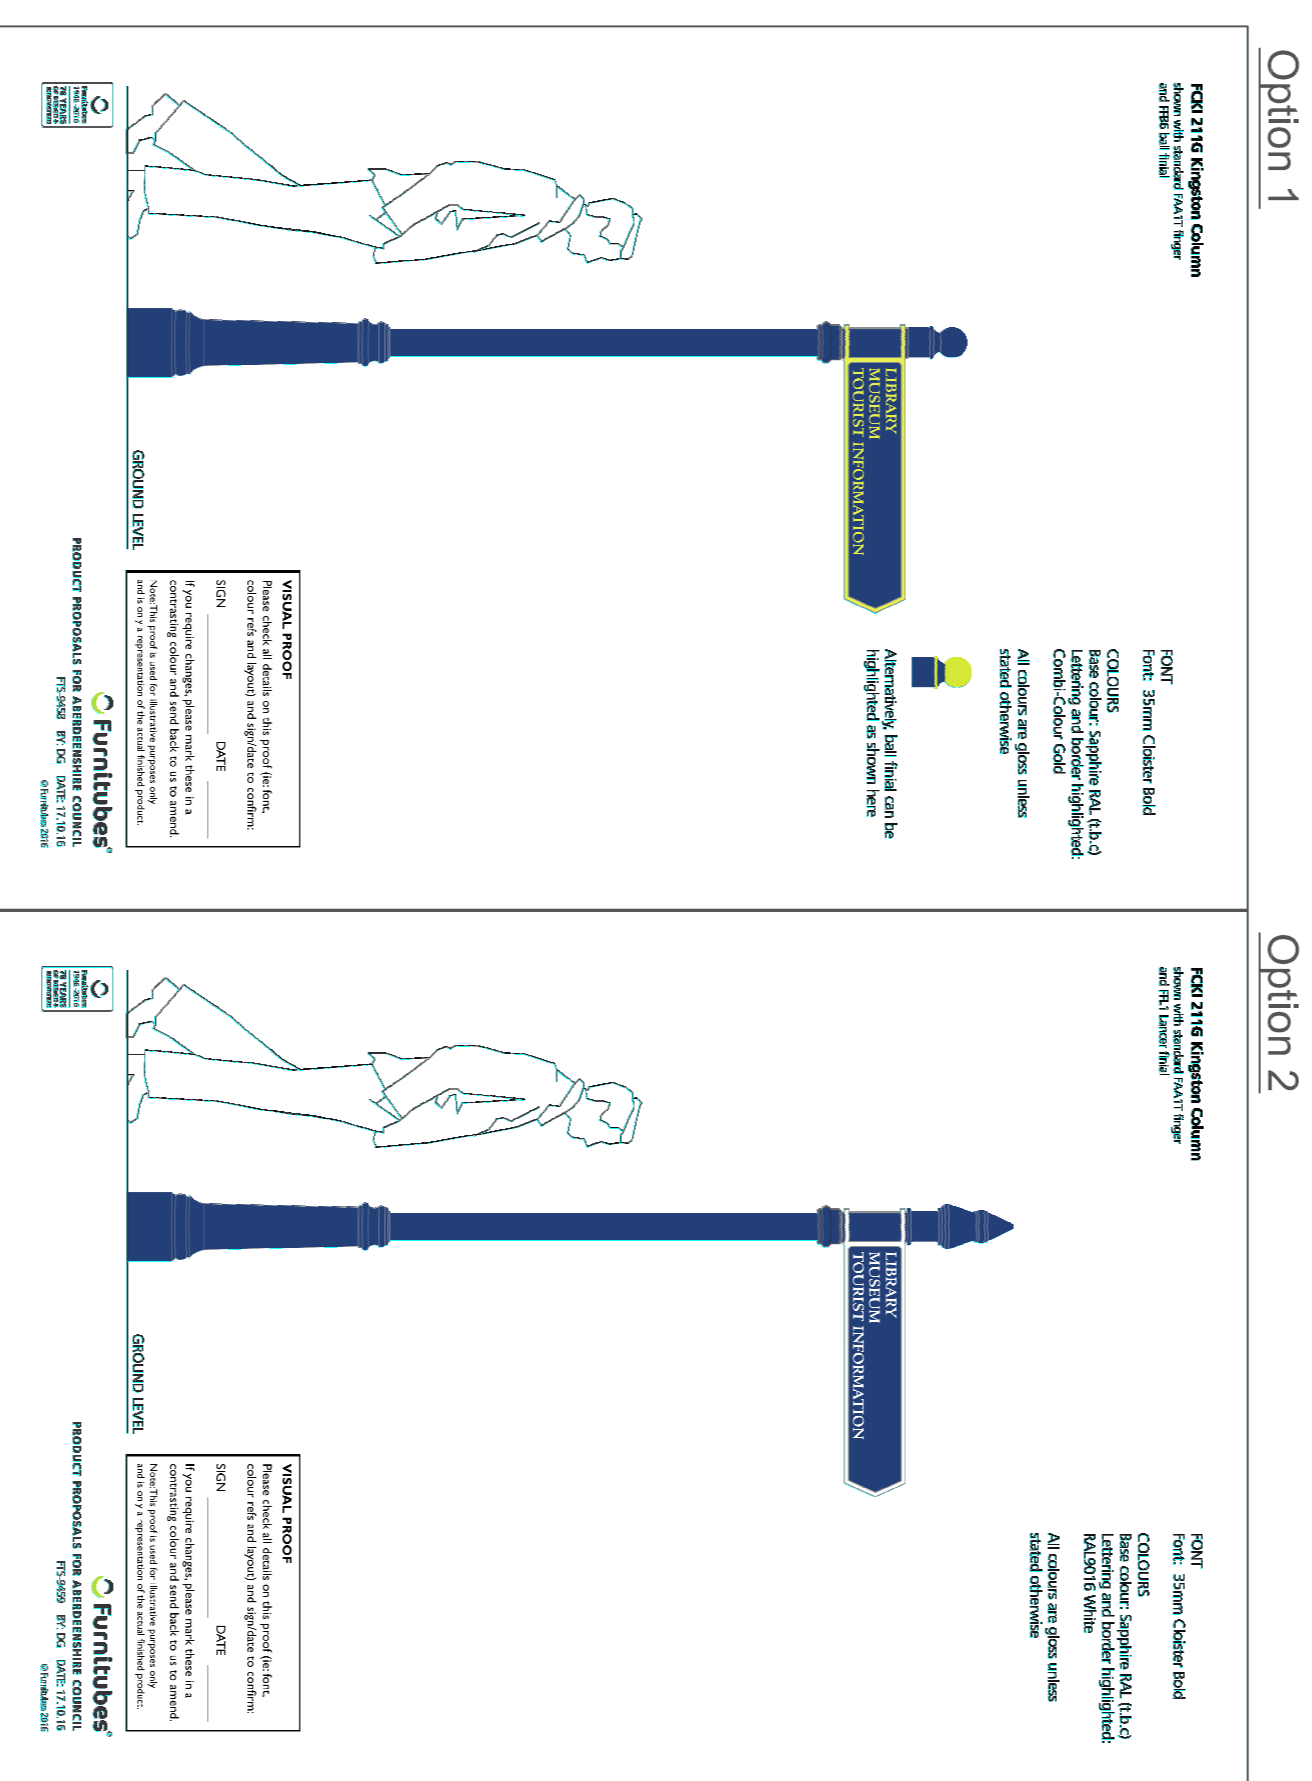


Fingerpost sign recommendations

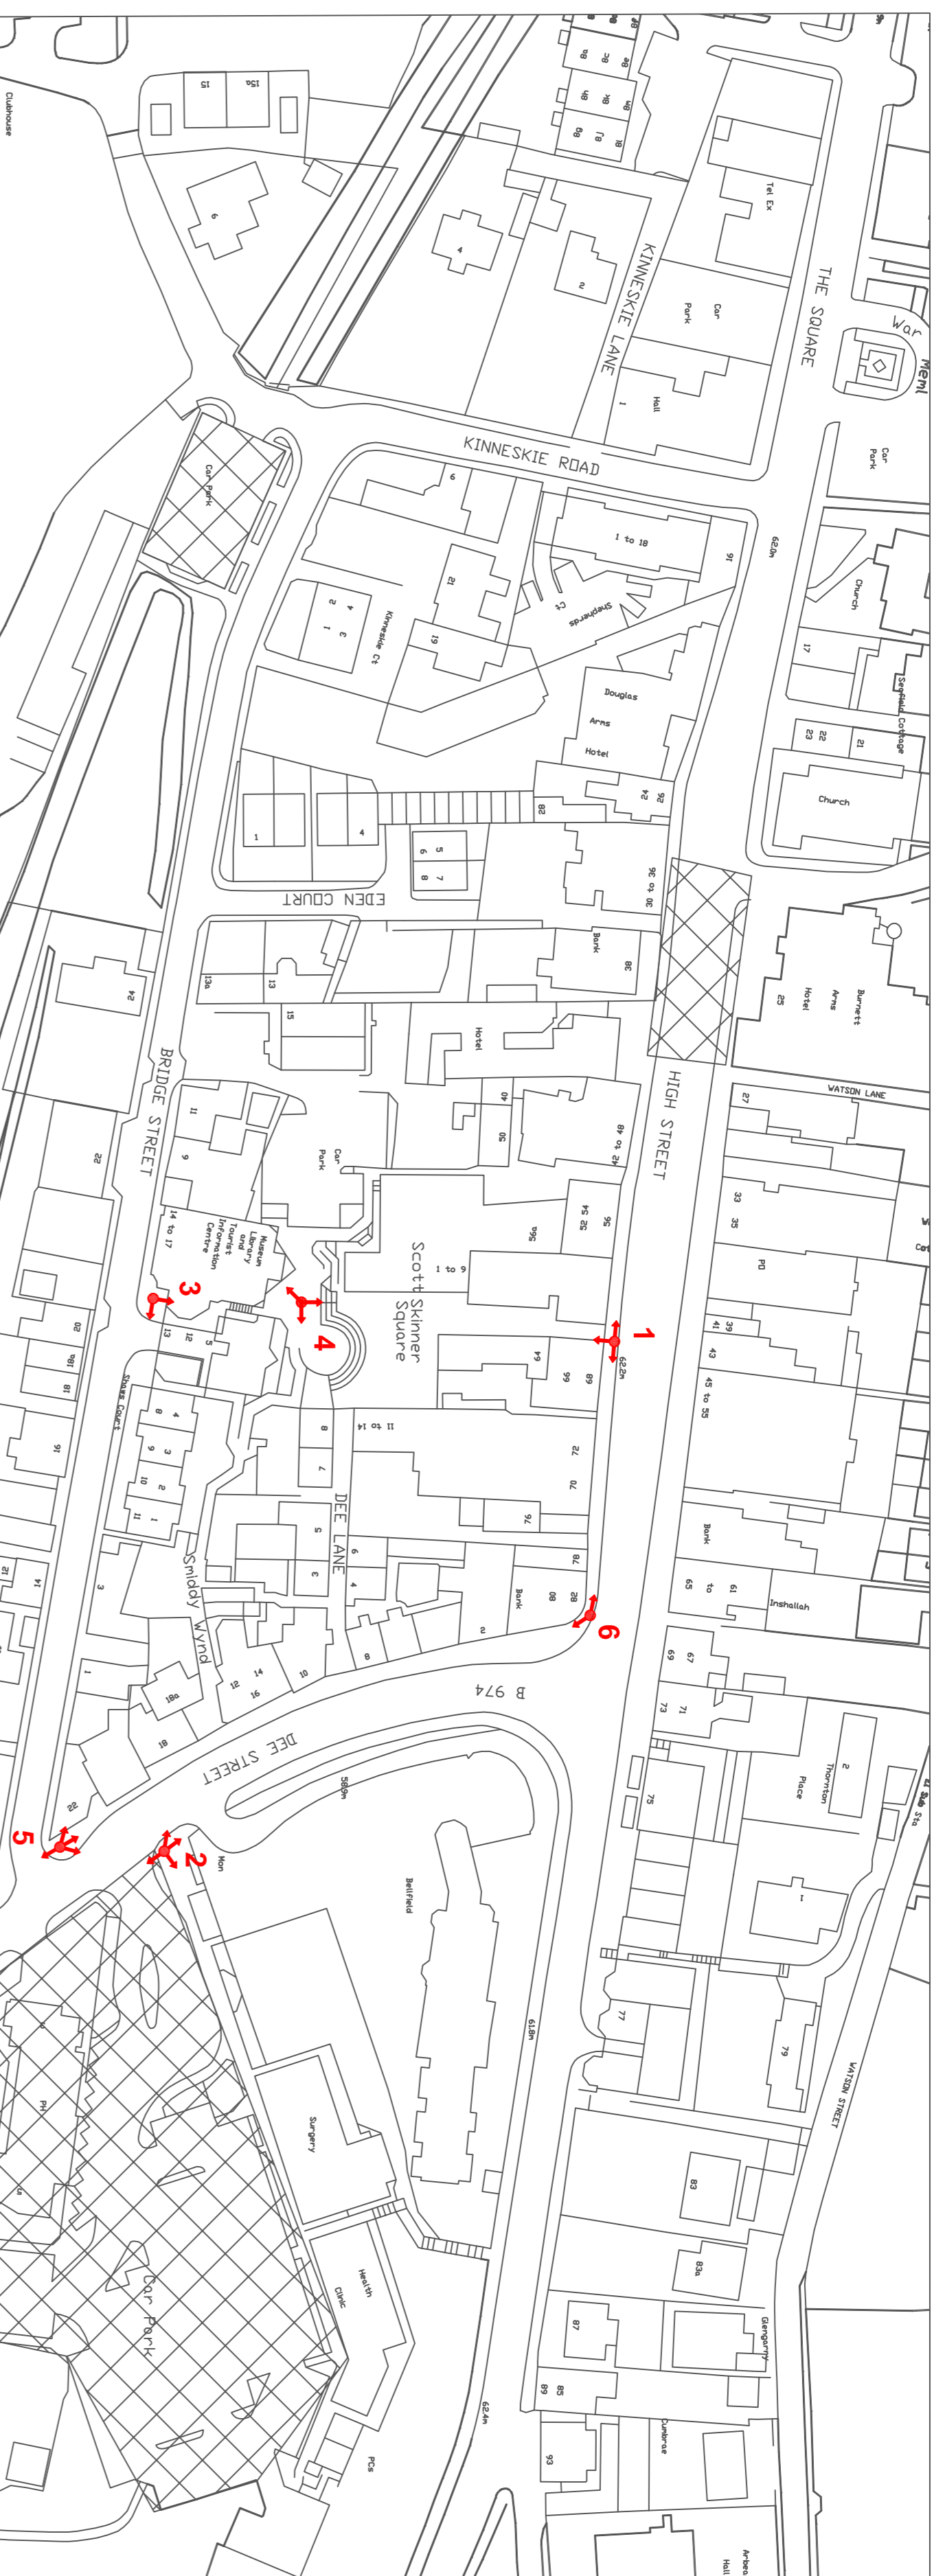

SCALE 1:1,000

Ref.	Location	Area Present	Area Proposed	Area Position	Signs
1	High Street outside the Cancer Research shop	1) LIBRARY 2) MUSEUM, TOURIST INFORMATION 3) TOWN HALL PUBLIC TOILETS 3) SCOTT SKINNER SQUARE	1) TOWN HALL 2) LIBRARY, TOURIST INFORMATION 3) MUSEUM, TOURIST INFORMATION (0) 3) PARKS, TOILETS	1) WEST 2) SOUTH 3) EAST	NEW ARMS NEW ARMS FINGERPOST
2	Deeside Street Outside Edinburgh Car Park	1) HIGH STREET, TOWN HALL 2) LIBRARY, TOURIST INFORMATION (0) 3) BRIDGE OF DEE	1) SCOTTY HILL, 2m MUSEUM, TOURIST INFORMATION (0) 2) DESIDE WAY 3) SCOTT SKINNER SQUARE VIA LIBRARY, MUSEUM, TOURIST INFORMATION (0) 4) TOWN CENTRE	1) SOUTH 2) SOUTH 3) NORTH, WEST 4) NORTH 5) EAST	NEW ARMS FINGERPOST
3	Bridge Street, Outside Museum	1) LIBRARY 2) SCOTT SKINNER SQUARE 3) BELFIELD CAR PARK, PUBLIC TOILETS	1) TOWN CENTRE, SHOPS, SCOTT SKINNER SQUARE 2) LIBRARY, MUSEUM, TOURIST INFORMATION (0) 3) PARKS, TOILETS, DESIDE WAY 5) TOILETS	1) NORTH 2) NORTH 3) EAST	NEW ARMS
4	Scott Skinner Square	1) HIGH STREET, TOWN HALL 2) MUSEUM, TOURIST INFORMATION (0) 3) BELFIELD CAR TOILETS	1) HIGH STREET, TOWN HALL 2) LIBRARY, MUSEUM, TOURIST INFORMATION (0) 3) PARKS, TOILETS, DESIDE WAY	1) NORTH 2) SOUTH 3) SOUTH/EAST	NEW ARMS BELCOLTIE FINGERPOST
5	Deeside Street @ Junction with Bridge Street	N/A	1) TOWN CENTRE 2) LIBRARY, MUSEUM, TOURIST INFORMATION (0) 3) PARKS, DESIDE WAY 4) TOILETS	1) NORTH 2) NORTH/WEST 3) SOUTH/EAST 4) NORTH/EAST	NEW FINGERPOST
6	High Street @ Junction with Deeside Street	N/A	1) FALLS OF FEUGH 34m, SCOTTY HILL 2m 2) LIBRARY, MUSEUM, TOURIST INFORMATION (0), TOWN HALL 3) DESIDE WAY, TOILETS, PARKS	1) SOUTH 2) WEST 3) SOUTH	NEW FINGERPOST
7	Deeside Street, opposite King George V Park	N/A	1) TOILETS, TOWN HALL, MUSEUM, TOURIST INFORMATION (0) 2) RIVERS DEE, SCOTTY HILL, 2m, FALLS OF FEUGH 1/2m 3) ROYAL DESIDE RAILWAY VIA DESIDE WAY 2m	1) NORTH 2) SOUTH 3) EAST	NEW FINGERPOST
8 & 9	Riverdale Walk	N/A	Signposting post, separating people at Riverdale Walk to the Pathless	INVERSIDE WALK "FLATHEADS" POSS	NEW WAYMARKING POSS

- Recommendation**
- Option 1: Repaint existing cast iron fingerposts & plates in Sapphire. Text & detail to remain Gold. Install new fingerposts to same design
 - Option 2: Repaint existing cast iron fingerposts & plates in Sapphire. Text & detail to be painted white. Install new fingerposts to same design
 - Option 3: Retain existing Black & Gold cast iron fingerposts. Install new fingerposts to same design



Option 3

PROJECT
Banchory Signage Project
DRAWING NO.
AC/BSP/028

TITLE
Walking & Cycling Signs (existing & proposed)

DATE
21/9/2016

